



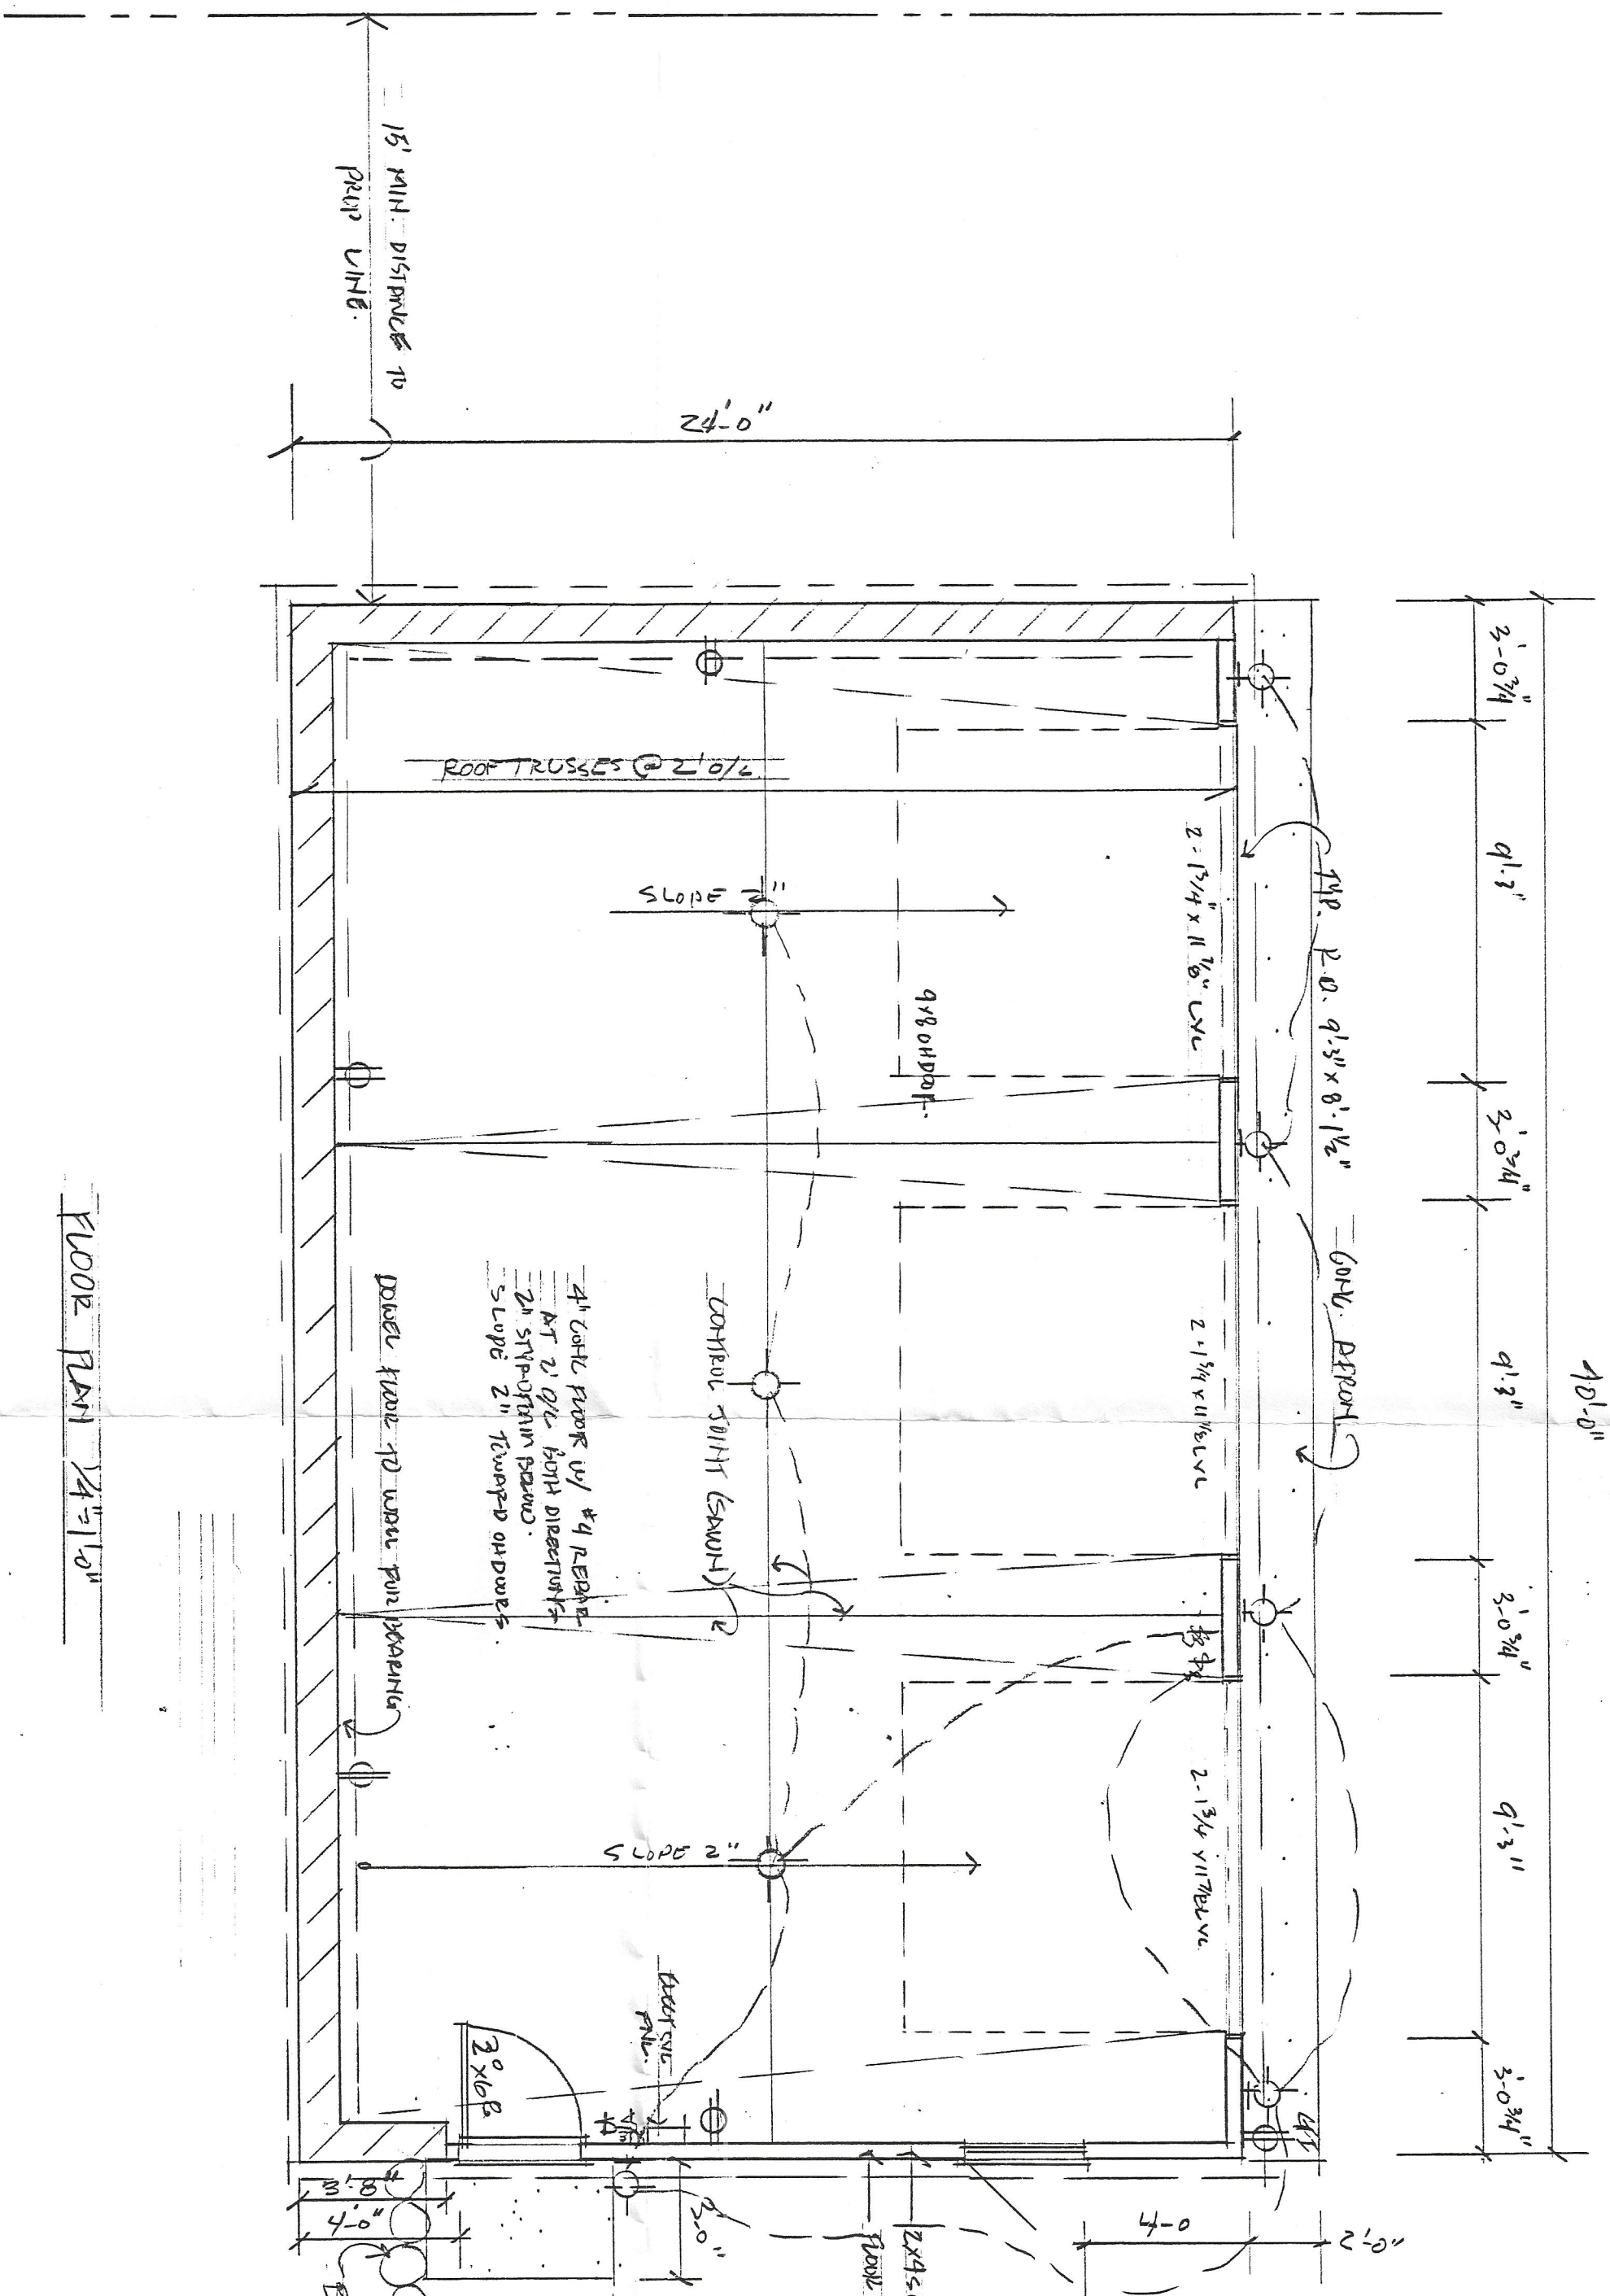

FLOOR PLAN 1/4"=1'-0"

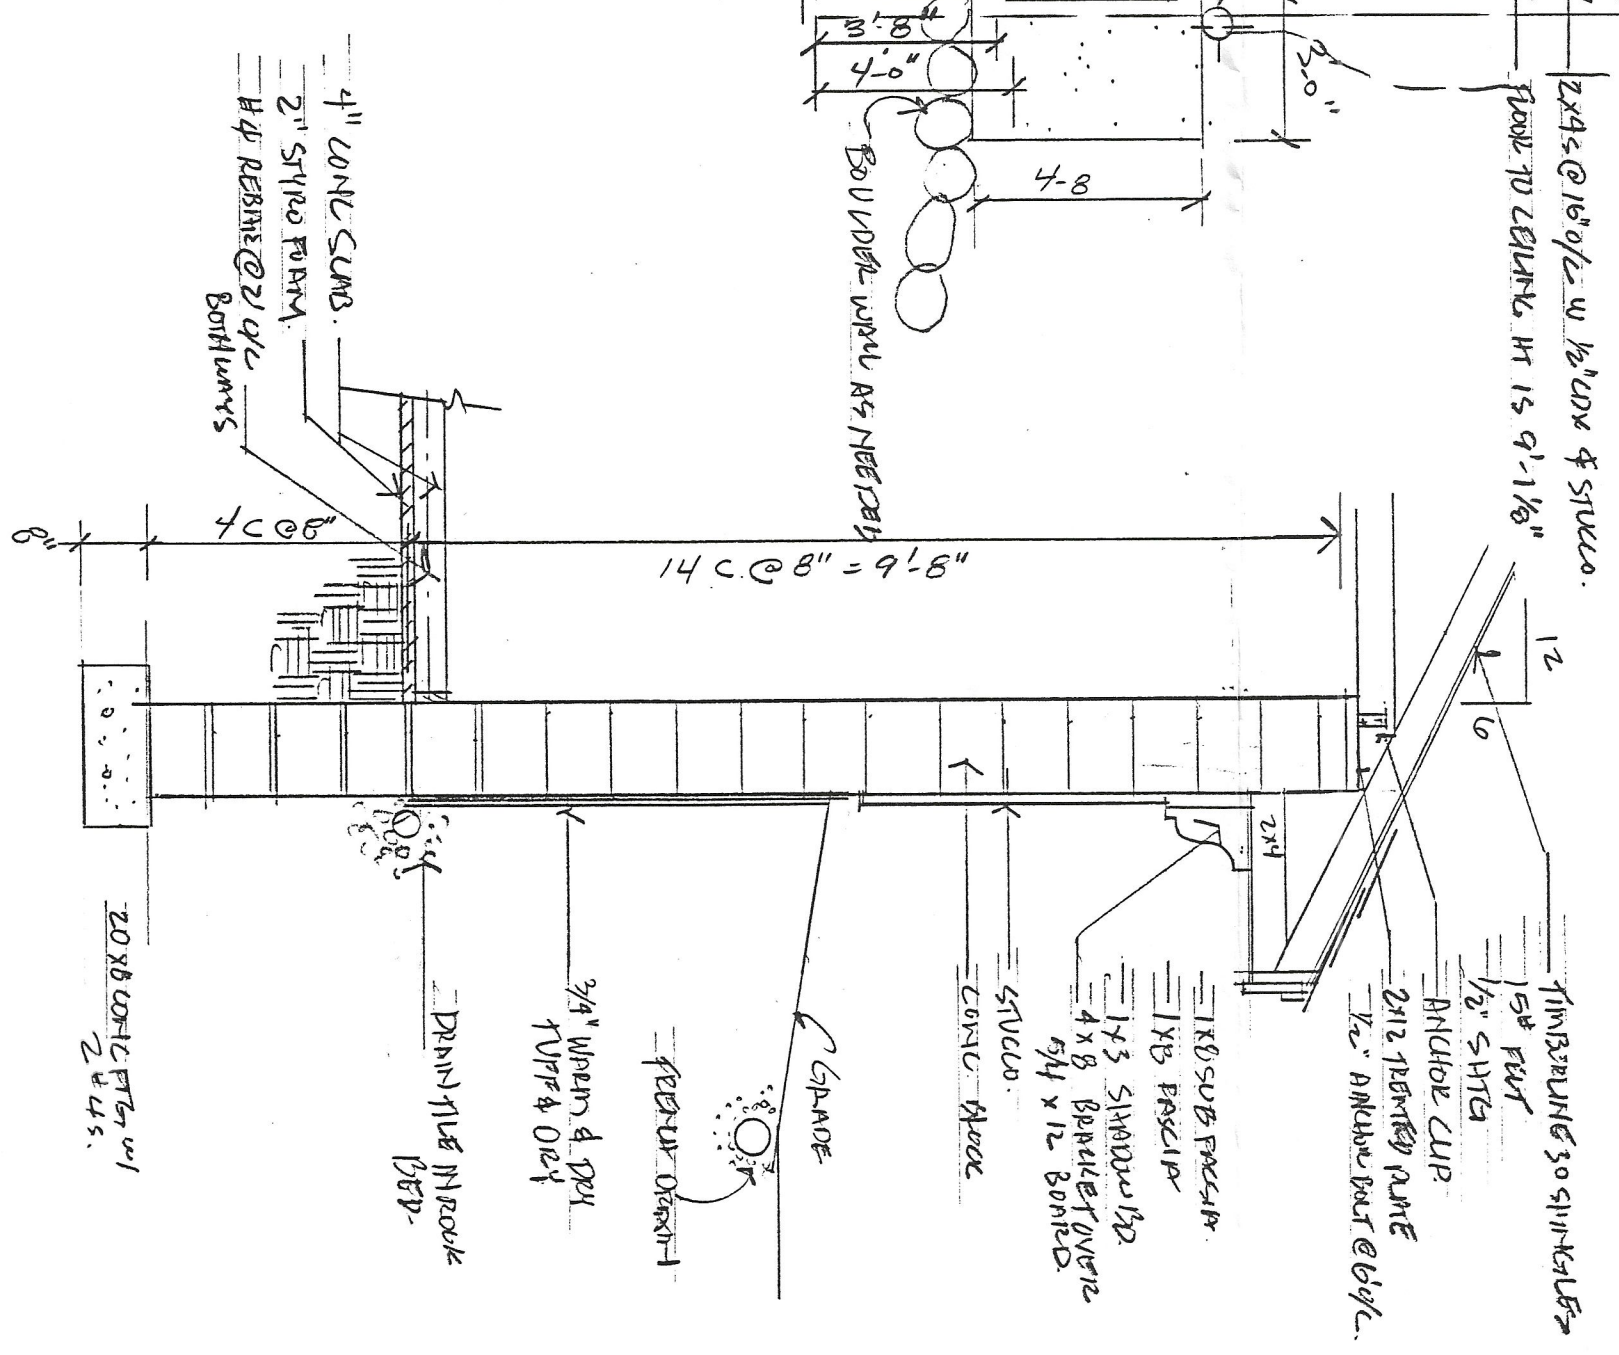

CROSS SECTION 1/2"=1'-0"

MARK & KRISTEN ANDERSON
 STORAGE BAY
 DATE 9-23-05