


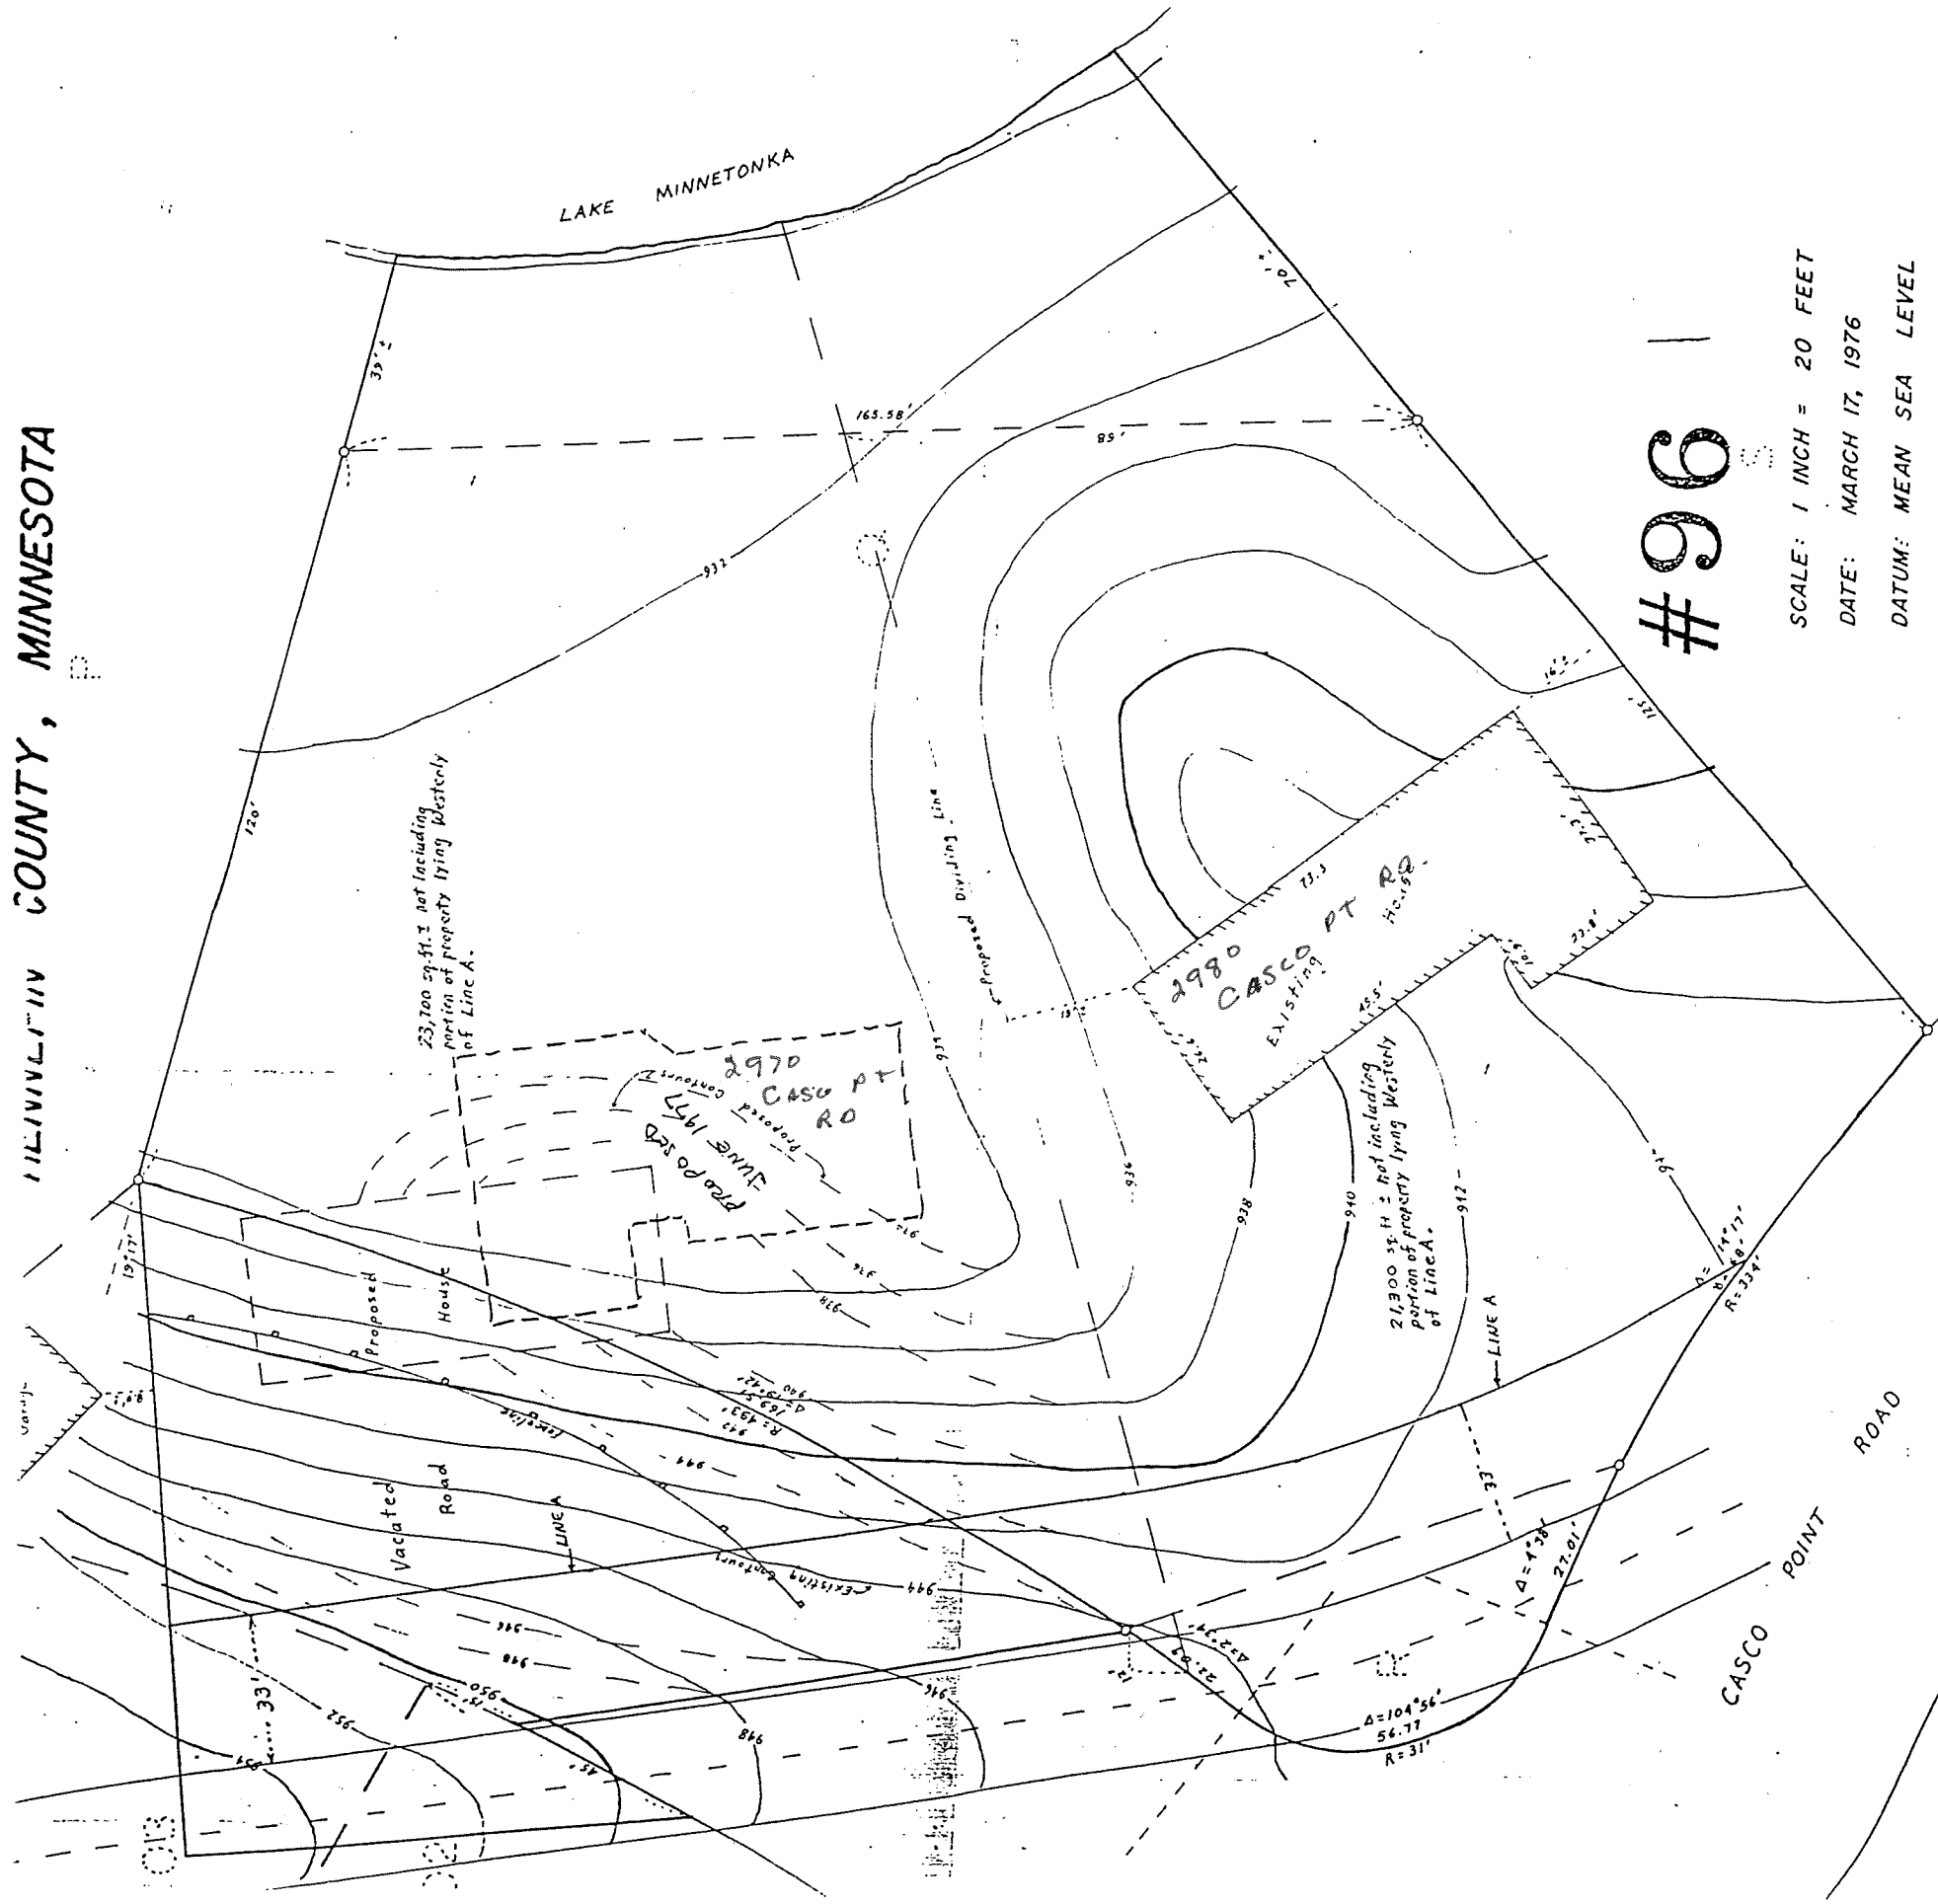

SCALE: 1 INCH = 20 FEET

DATE: MARCH 17, 1976

DATUM: MEAN SEA LEVEL

GORDON R. CL
LAND SURVEYOR &
LONG LAKE, MINNESOTA

I hereby certify that this survey, was prepared by me or under my

$$11 = 30$$