


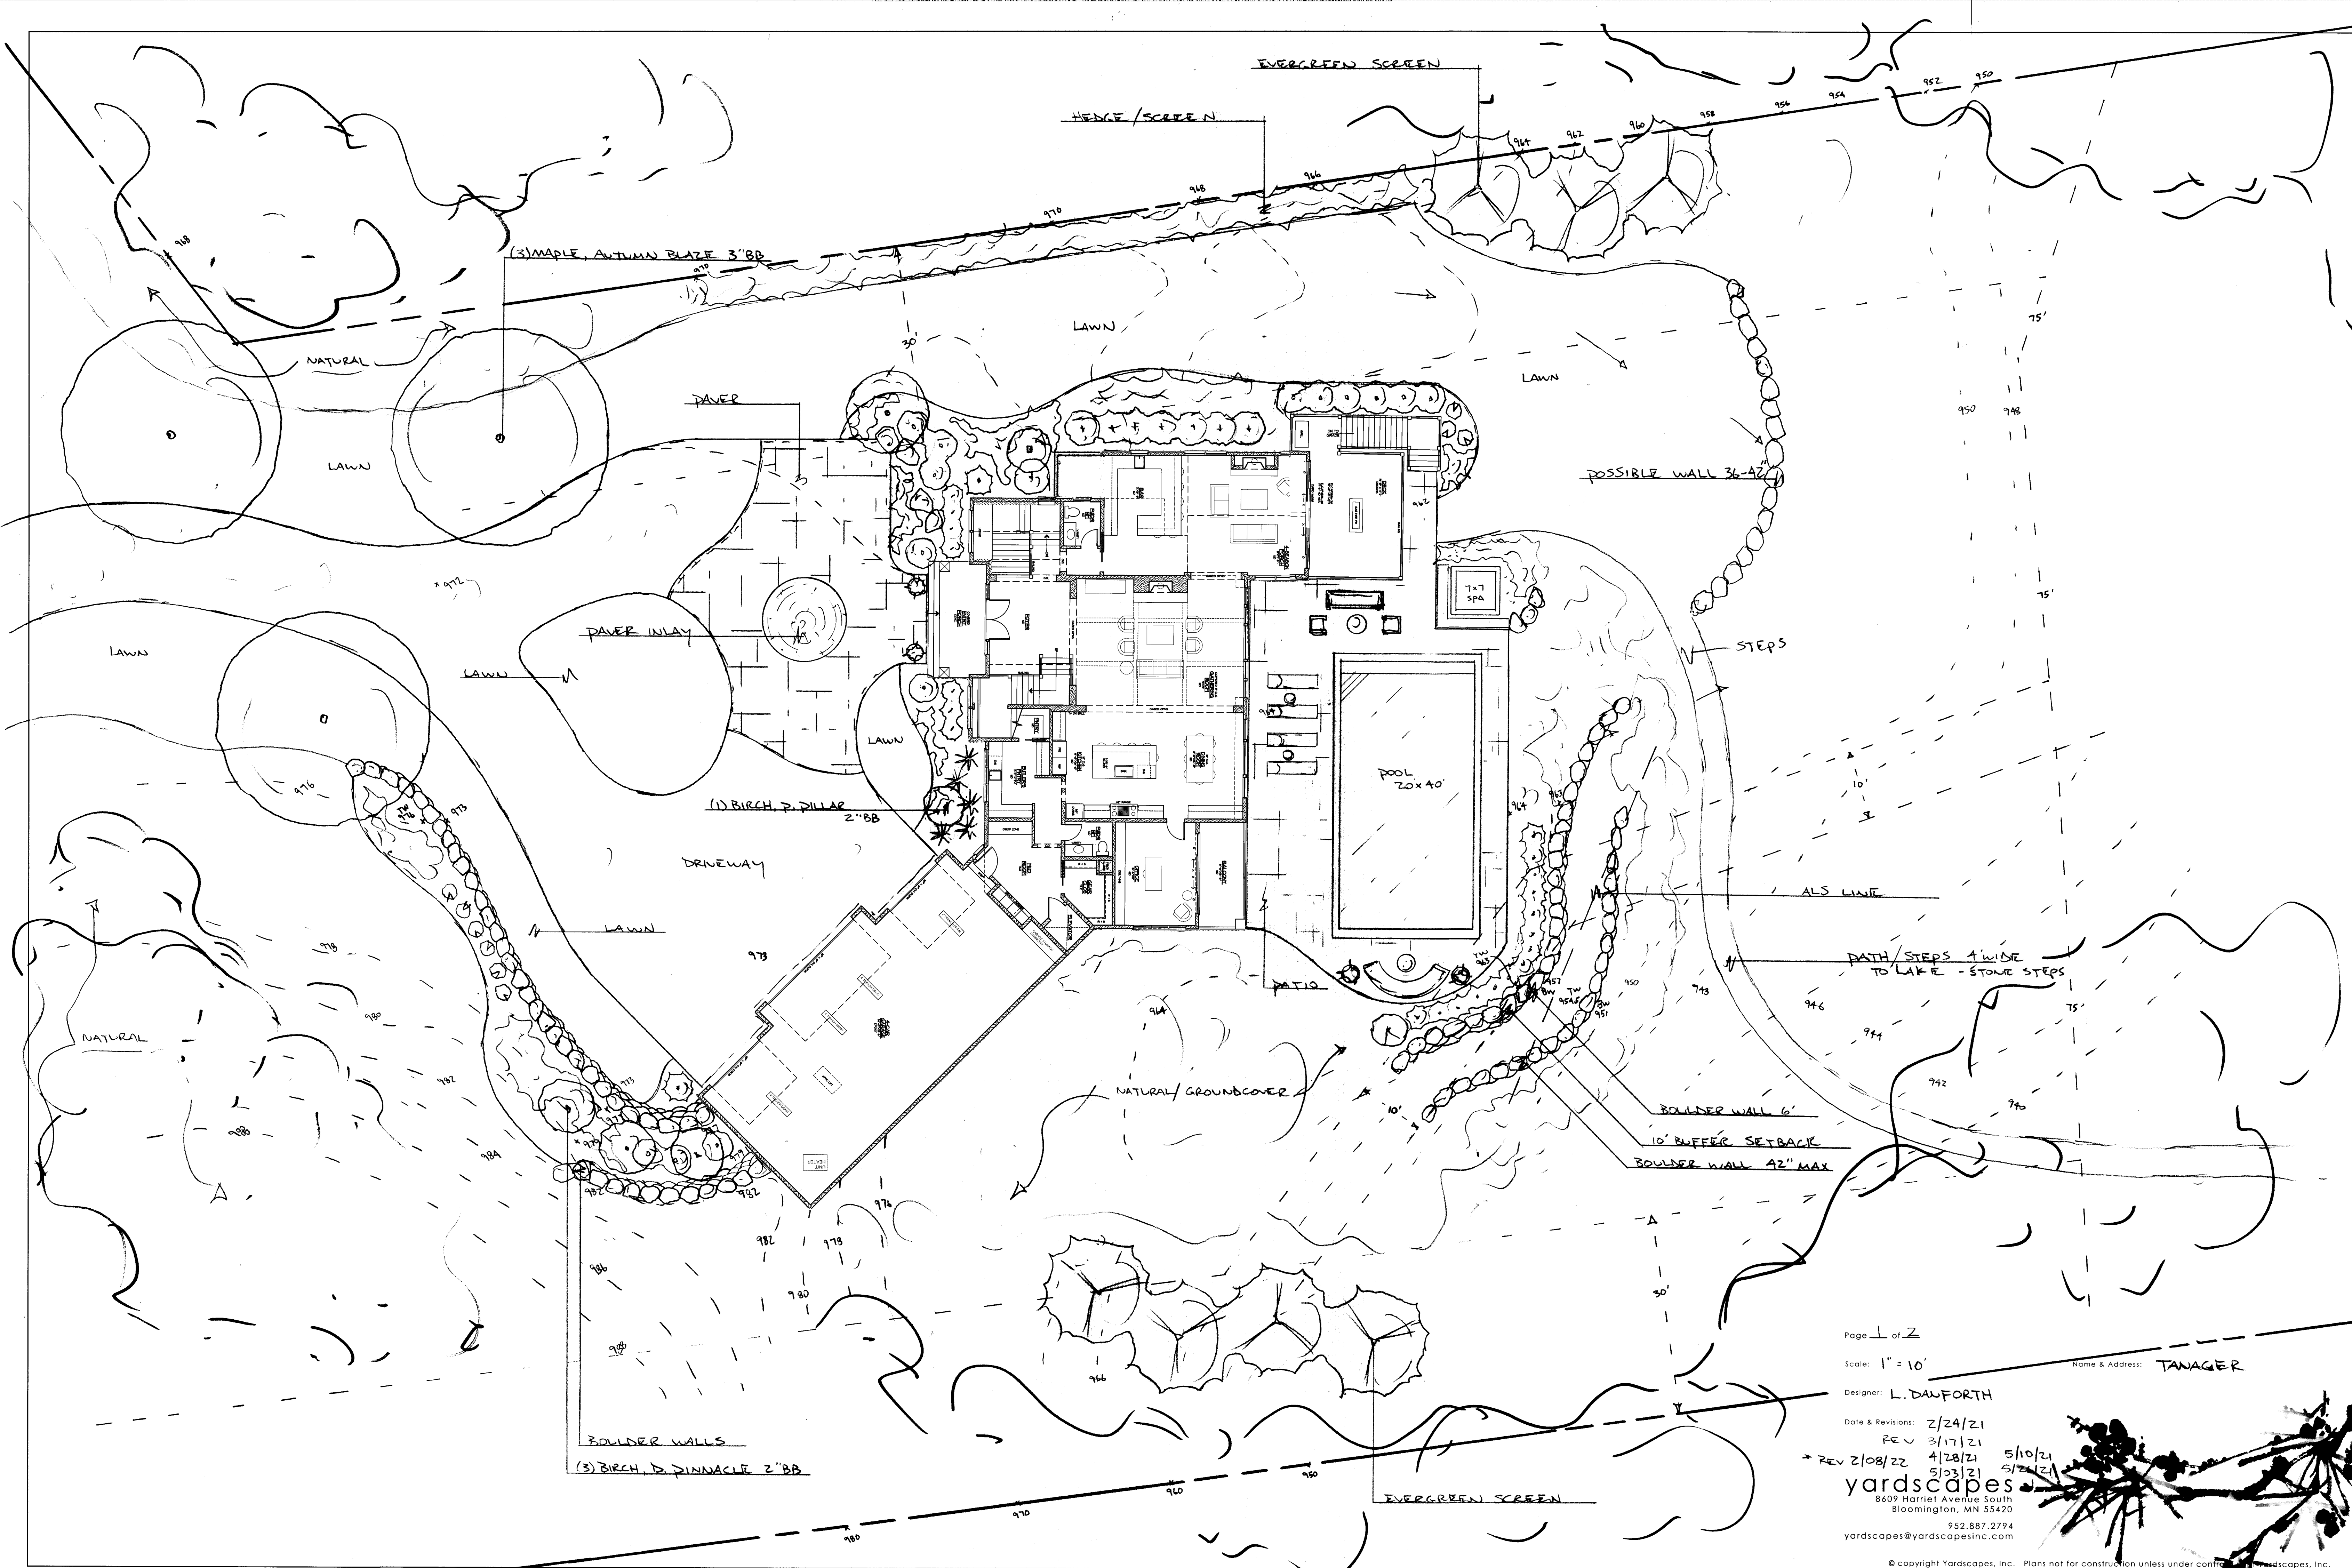

Page 1 of 2

Scale: 1" = 10'

Name & Address: TAWAGER

Designer: L. DAWFORTH

Date & Revisions: 2/24/21

REV 3/17/21

REV 2/08/22 4/28/21 5/10/21

5/03/21 5/24/21

yardscapes
8609 Harriet Avenue South
Bloomington, MN 55420
952.887.2794
yardscapes@yardscapesinc.com

© copyright Yardscapes, Inc. Plans not for construction unless under contract with Yardscapes, Inc.