


Site Sketch

Prepared for:
Dan Gallus
6-02-21

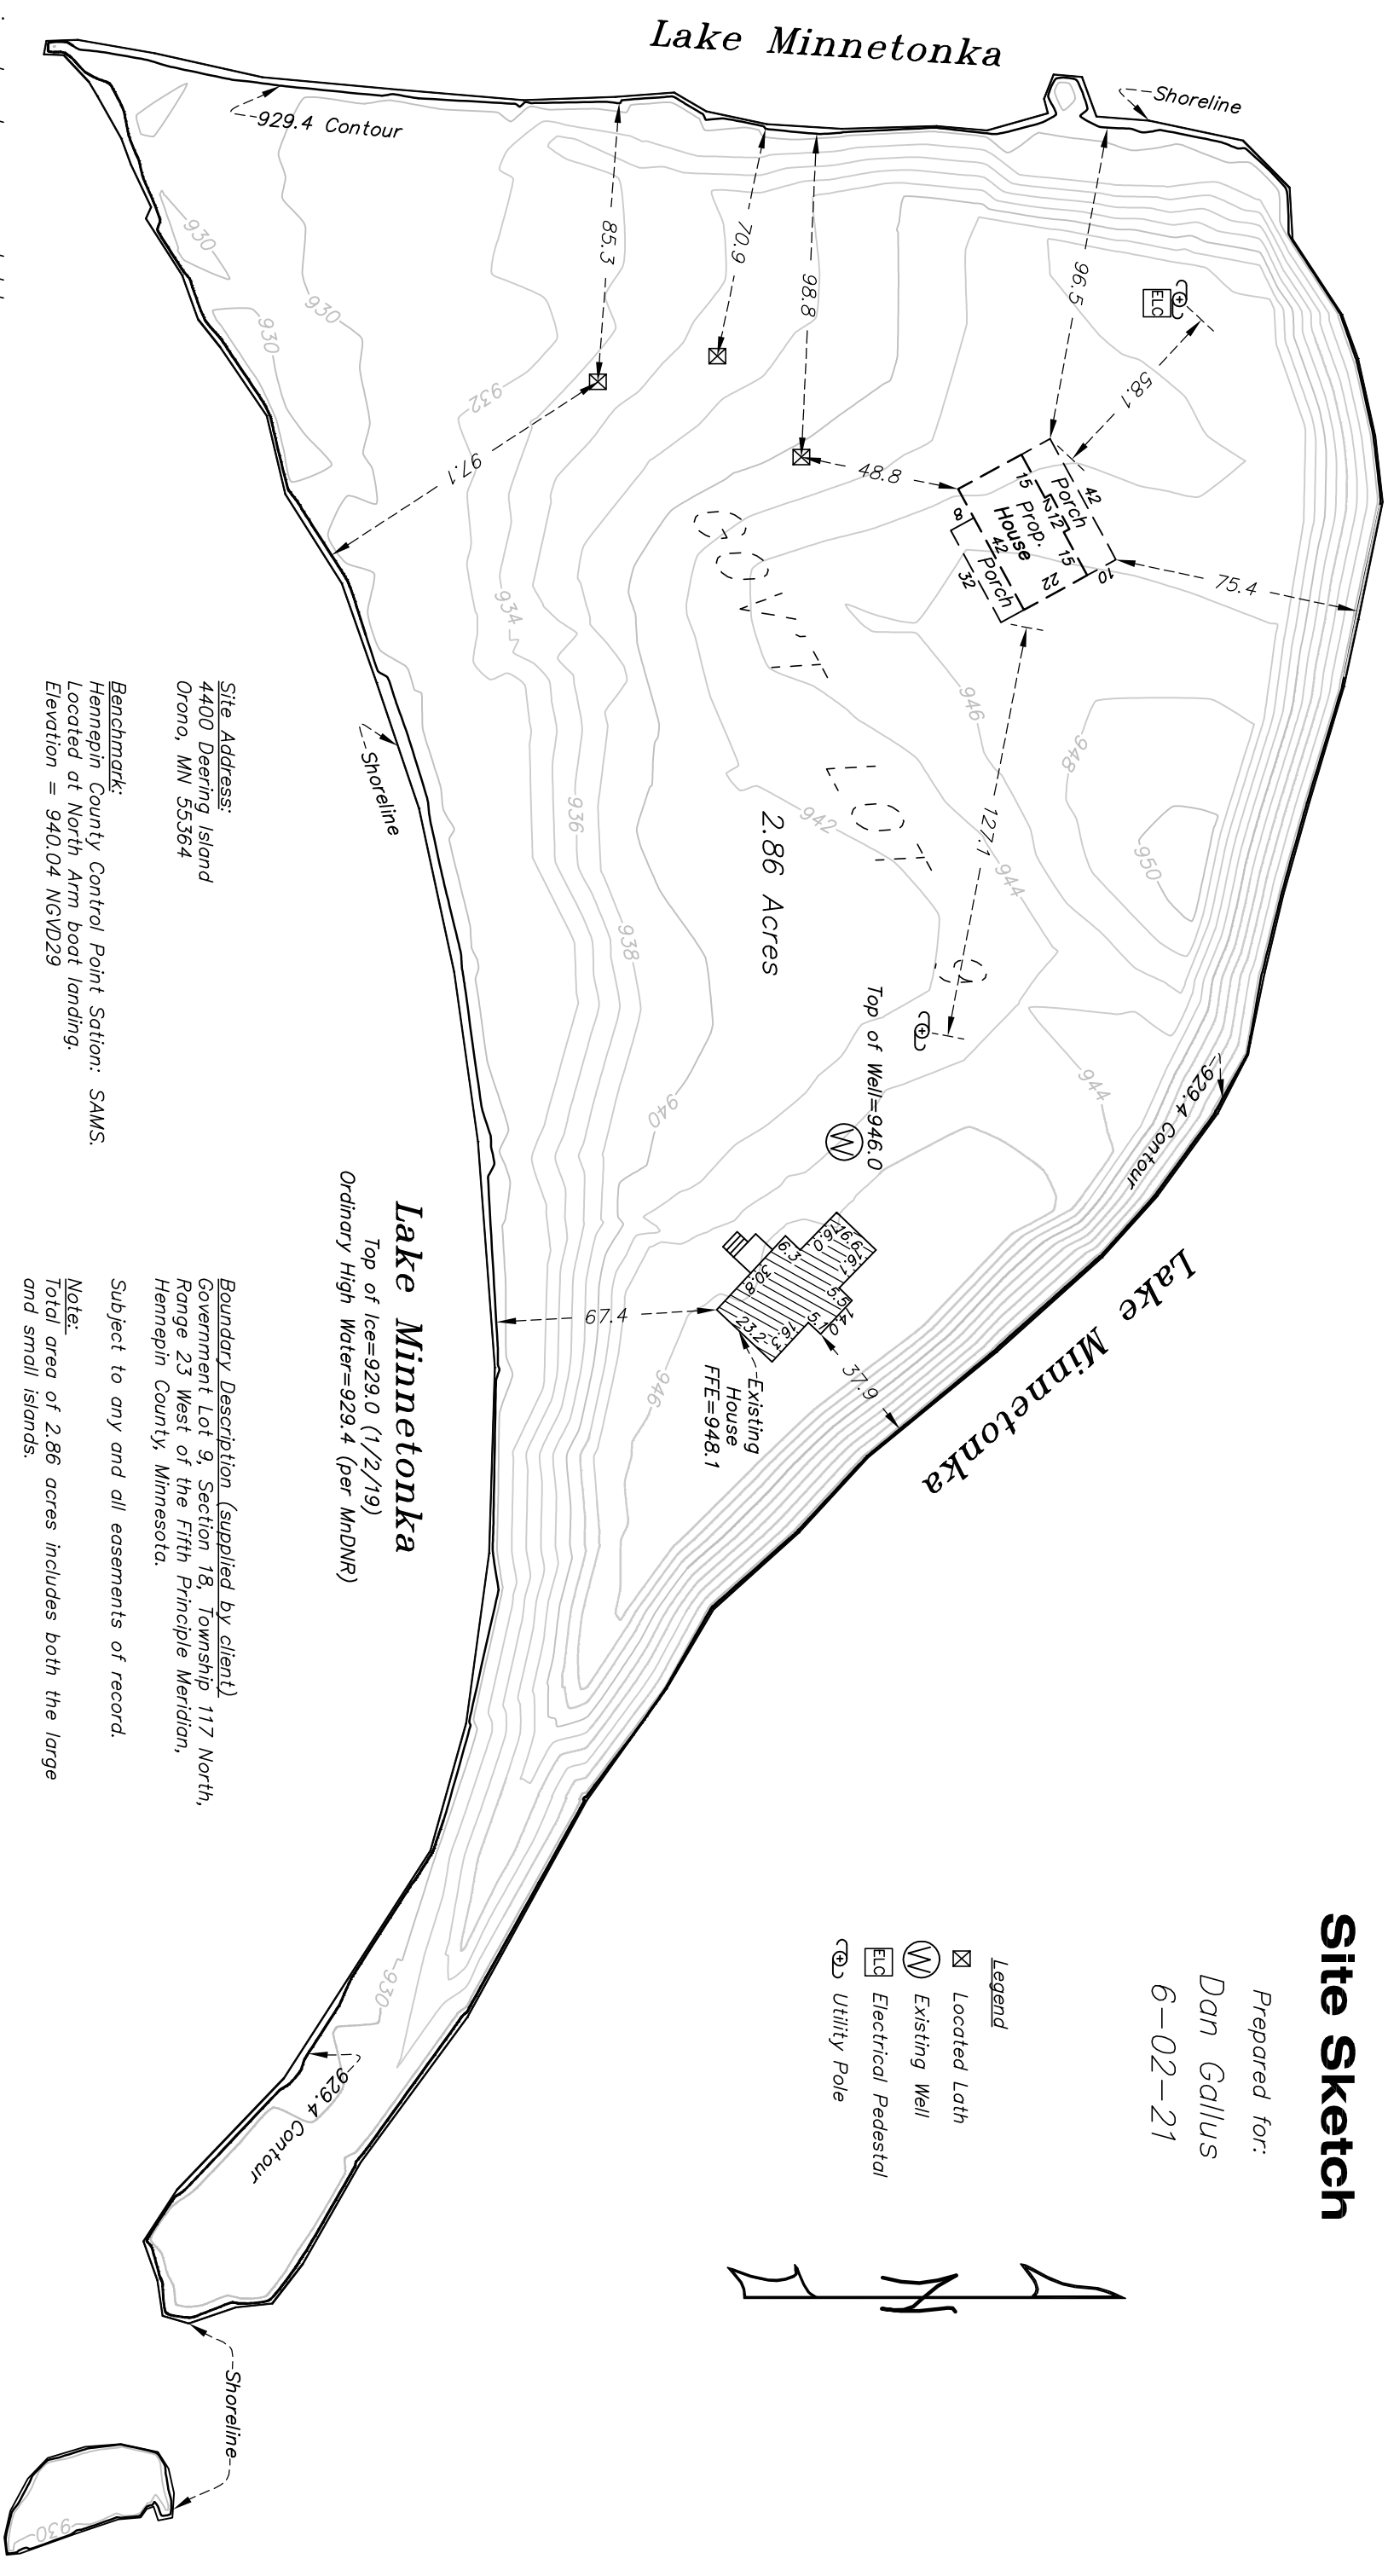

Bearings based on assumed datum.

SCHOBORG
LAND SERVICES

INC.

763-972-3221 8997 Co. Rd. 13 SE
www.Schoborgland.com Delano, MN 55328

Job Number:	8799
Book/Page:	LL
Survey Date:	1/2/18
Drawing Name:	gallus.dwg
Drawn by:	DMS
Revisions:	

